


ESPLANADE

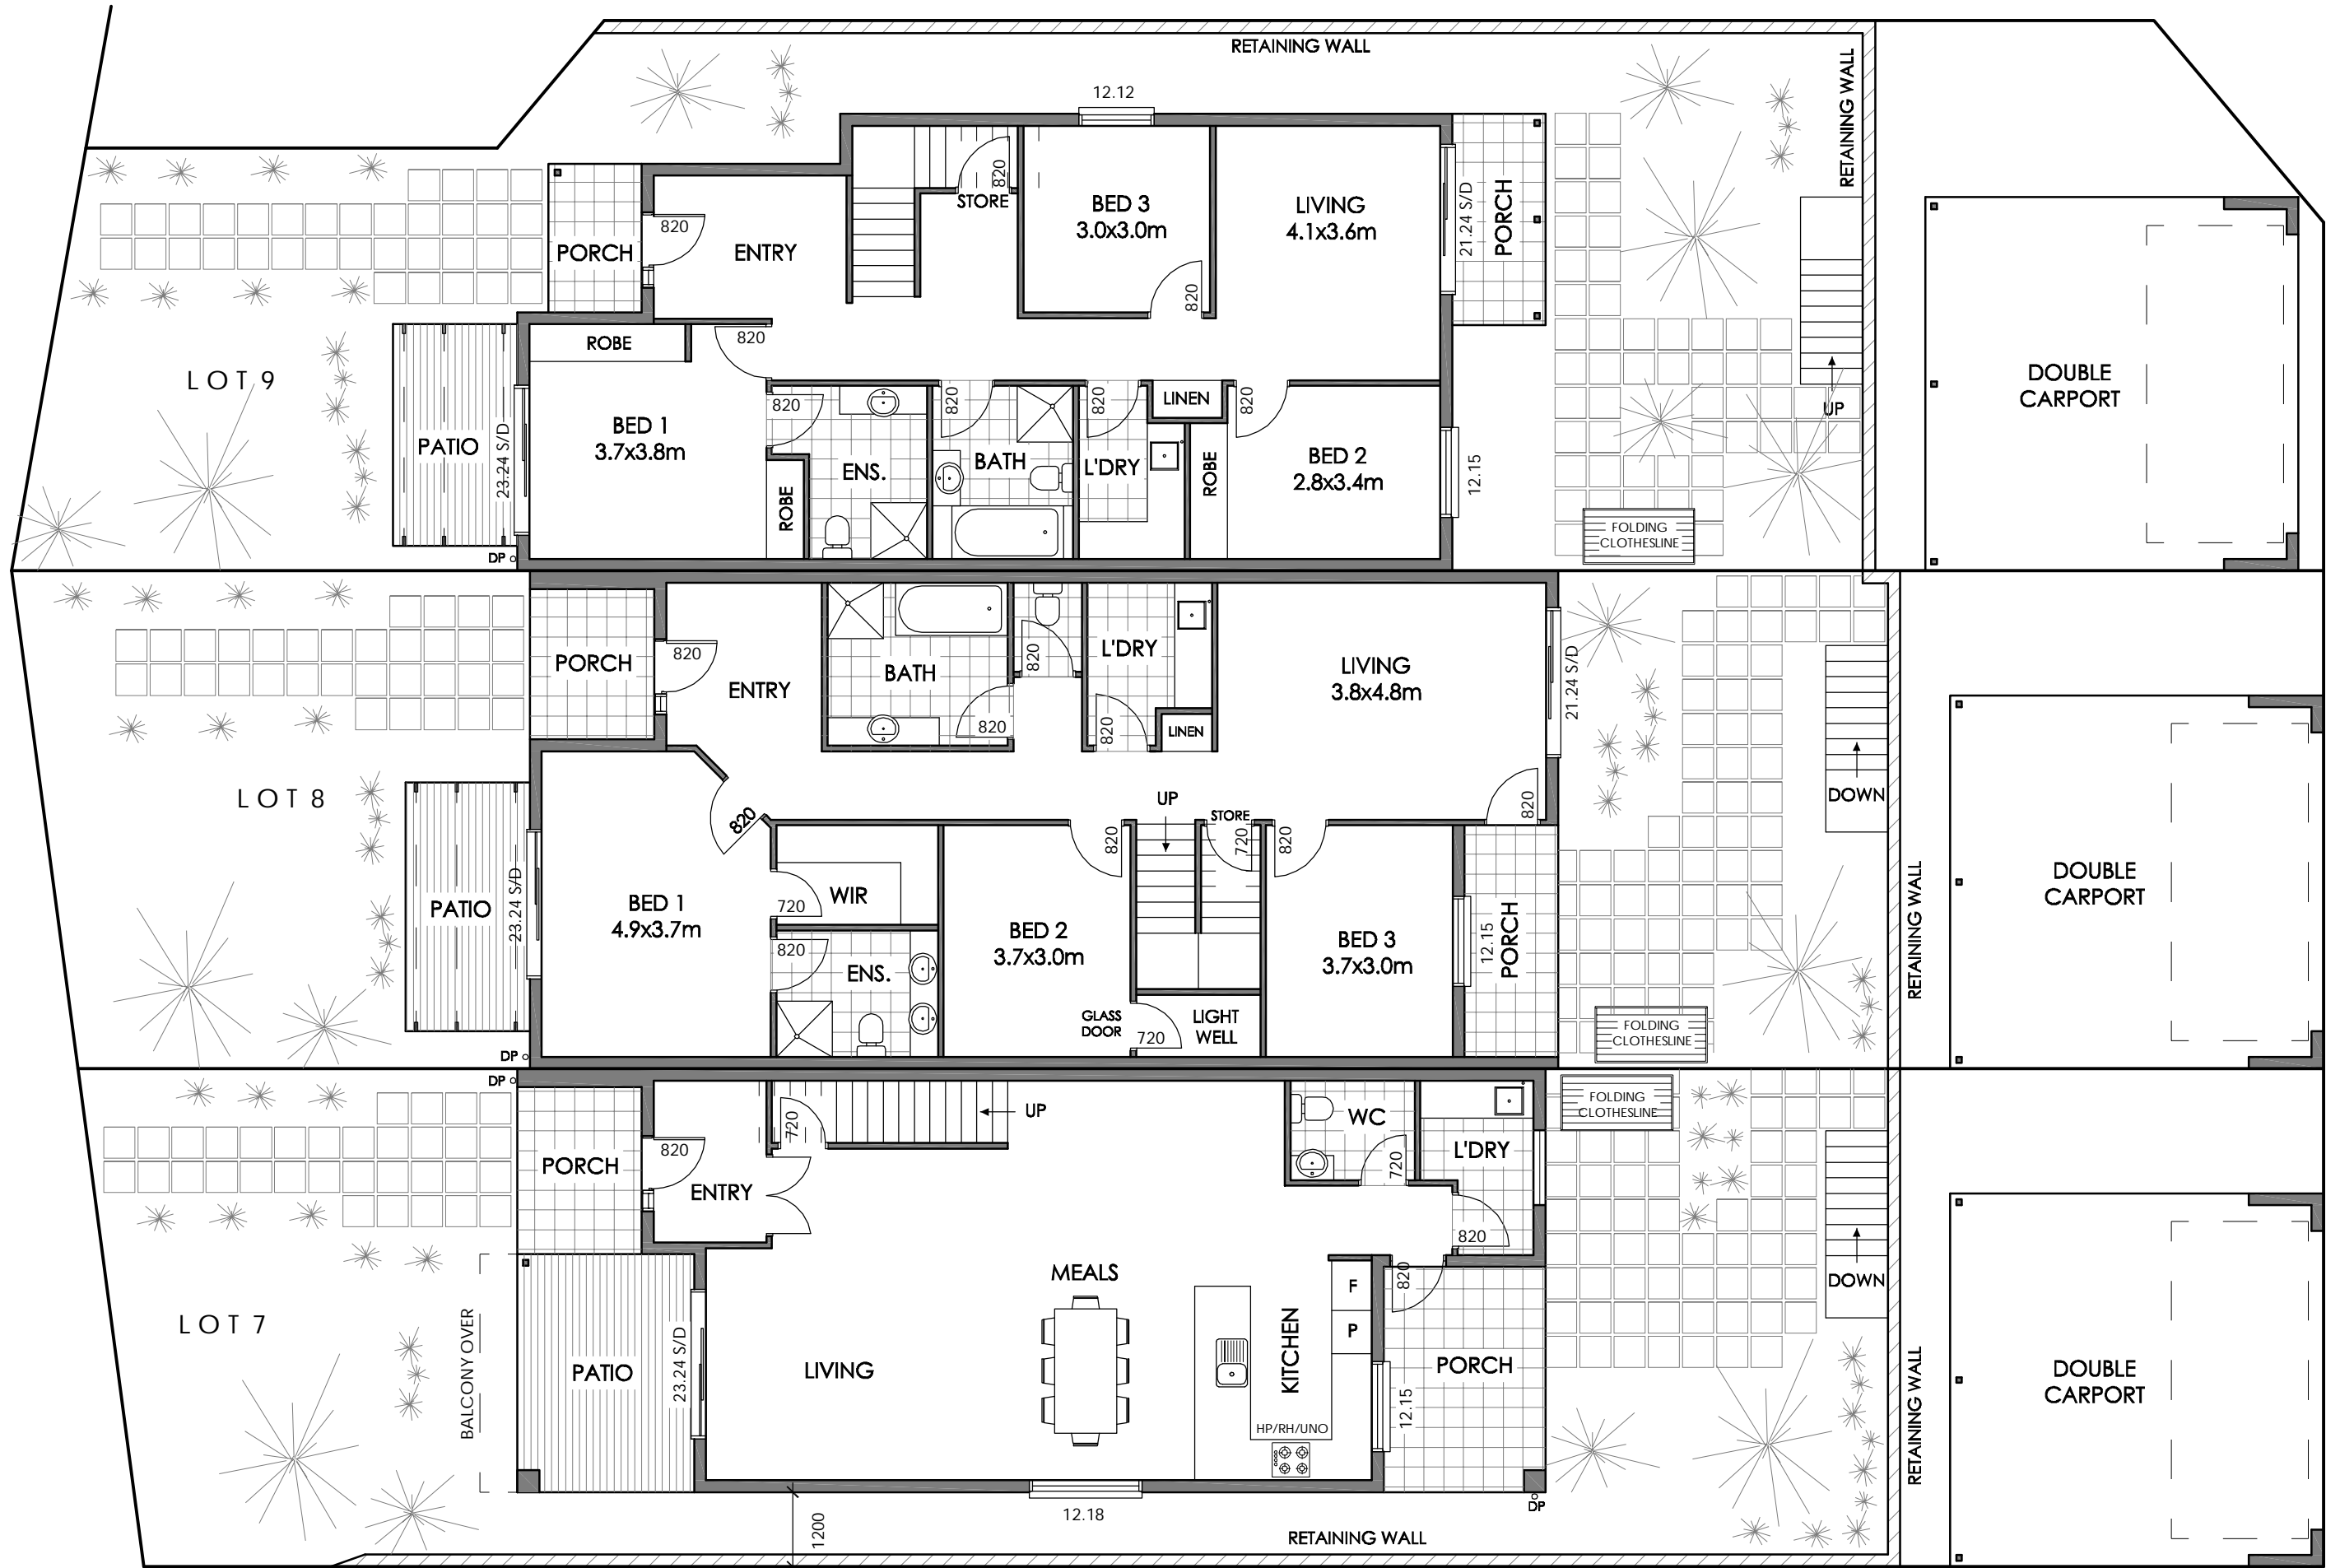

PLANS AND IMAGES ARE ARTIST'S IMPRESSIONS FOR ILLUSTRATION PURPOSES ONLY AND SOME ASPECTS MAY NOT BE REPRESENTATIVE OF THE INTENDED FINAL PRODUCT. ALL AREAS AND DIMENSIONS ARE APPROXIMATE. FLOOR PLANS ARE INDICATIVE ONLY AND MUST NOT BE COPIED, REPRODUCED, ALTERED OR REVISED IN ANY MANNER WHATSOEVER WITHOUT THE PRIOR EXPRESS WRITTEN AUTHORISATION OF STEVENTONS CONSTRUCTION GROUP AND THE CLIENT. NO LICENSE OR PERMISSION IS GIVEN BY STEVENTONS CONSTRUCTION GROUP AND THE CLIENT. INFRINGEMENTS WILL BE PROSECUTED.



44 NELSON ST. STEPNEY 5069

PH. (08) 8363 7233

FAX. (08) 8363 6499

EMAIL - admin@steventons.com.au

WEB - www.steventons.com.au

Multi Award Winning
Builders.
Lic. No. GL 159264
ACN. 088110294



Date.

22/06/17

Amended.

Project.

PROPOSED NEW HOMES
AT LOTS 7, 8 & 9
80 ESPLANADE
PORT NOARLUNGA

GROUND FLOOR PLANS

SCALE 1:100